
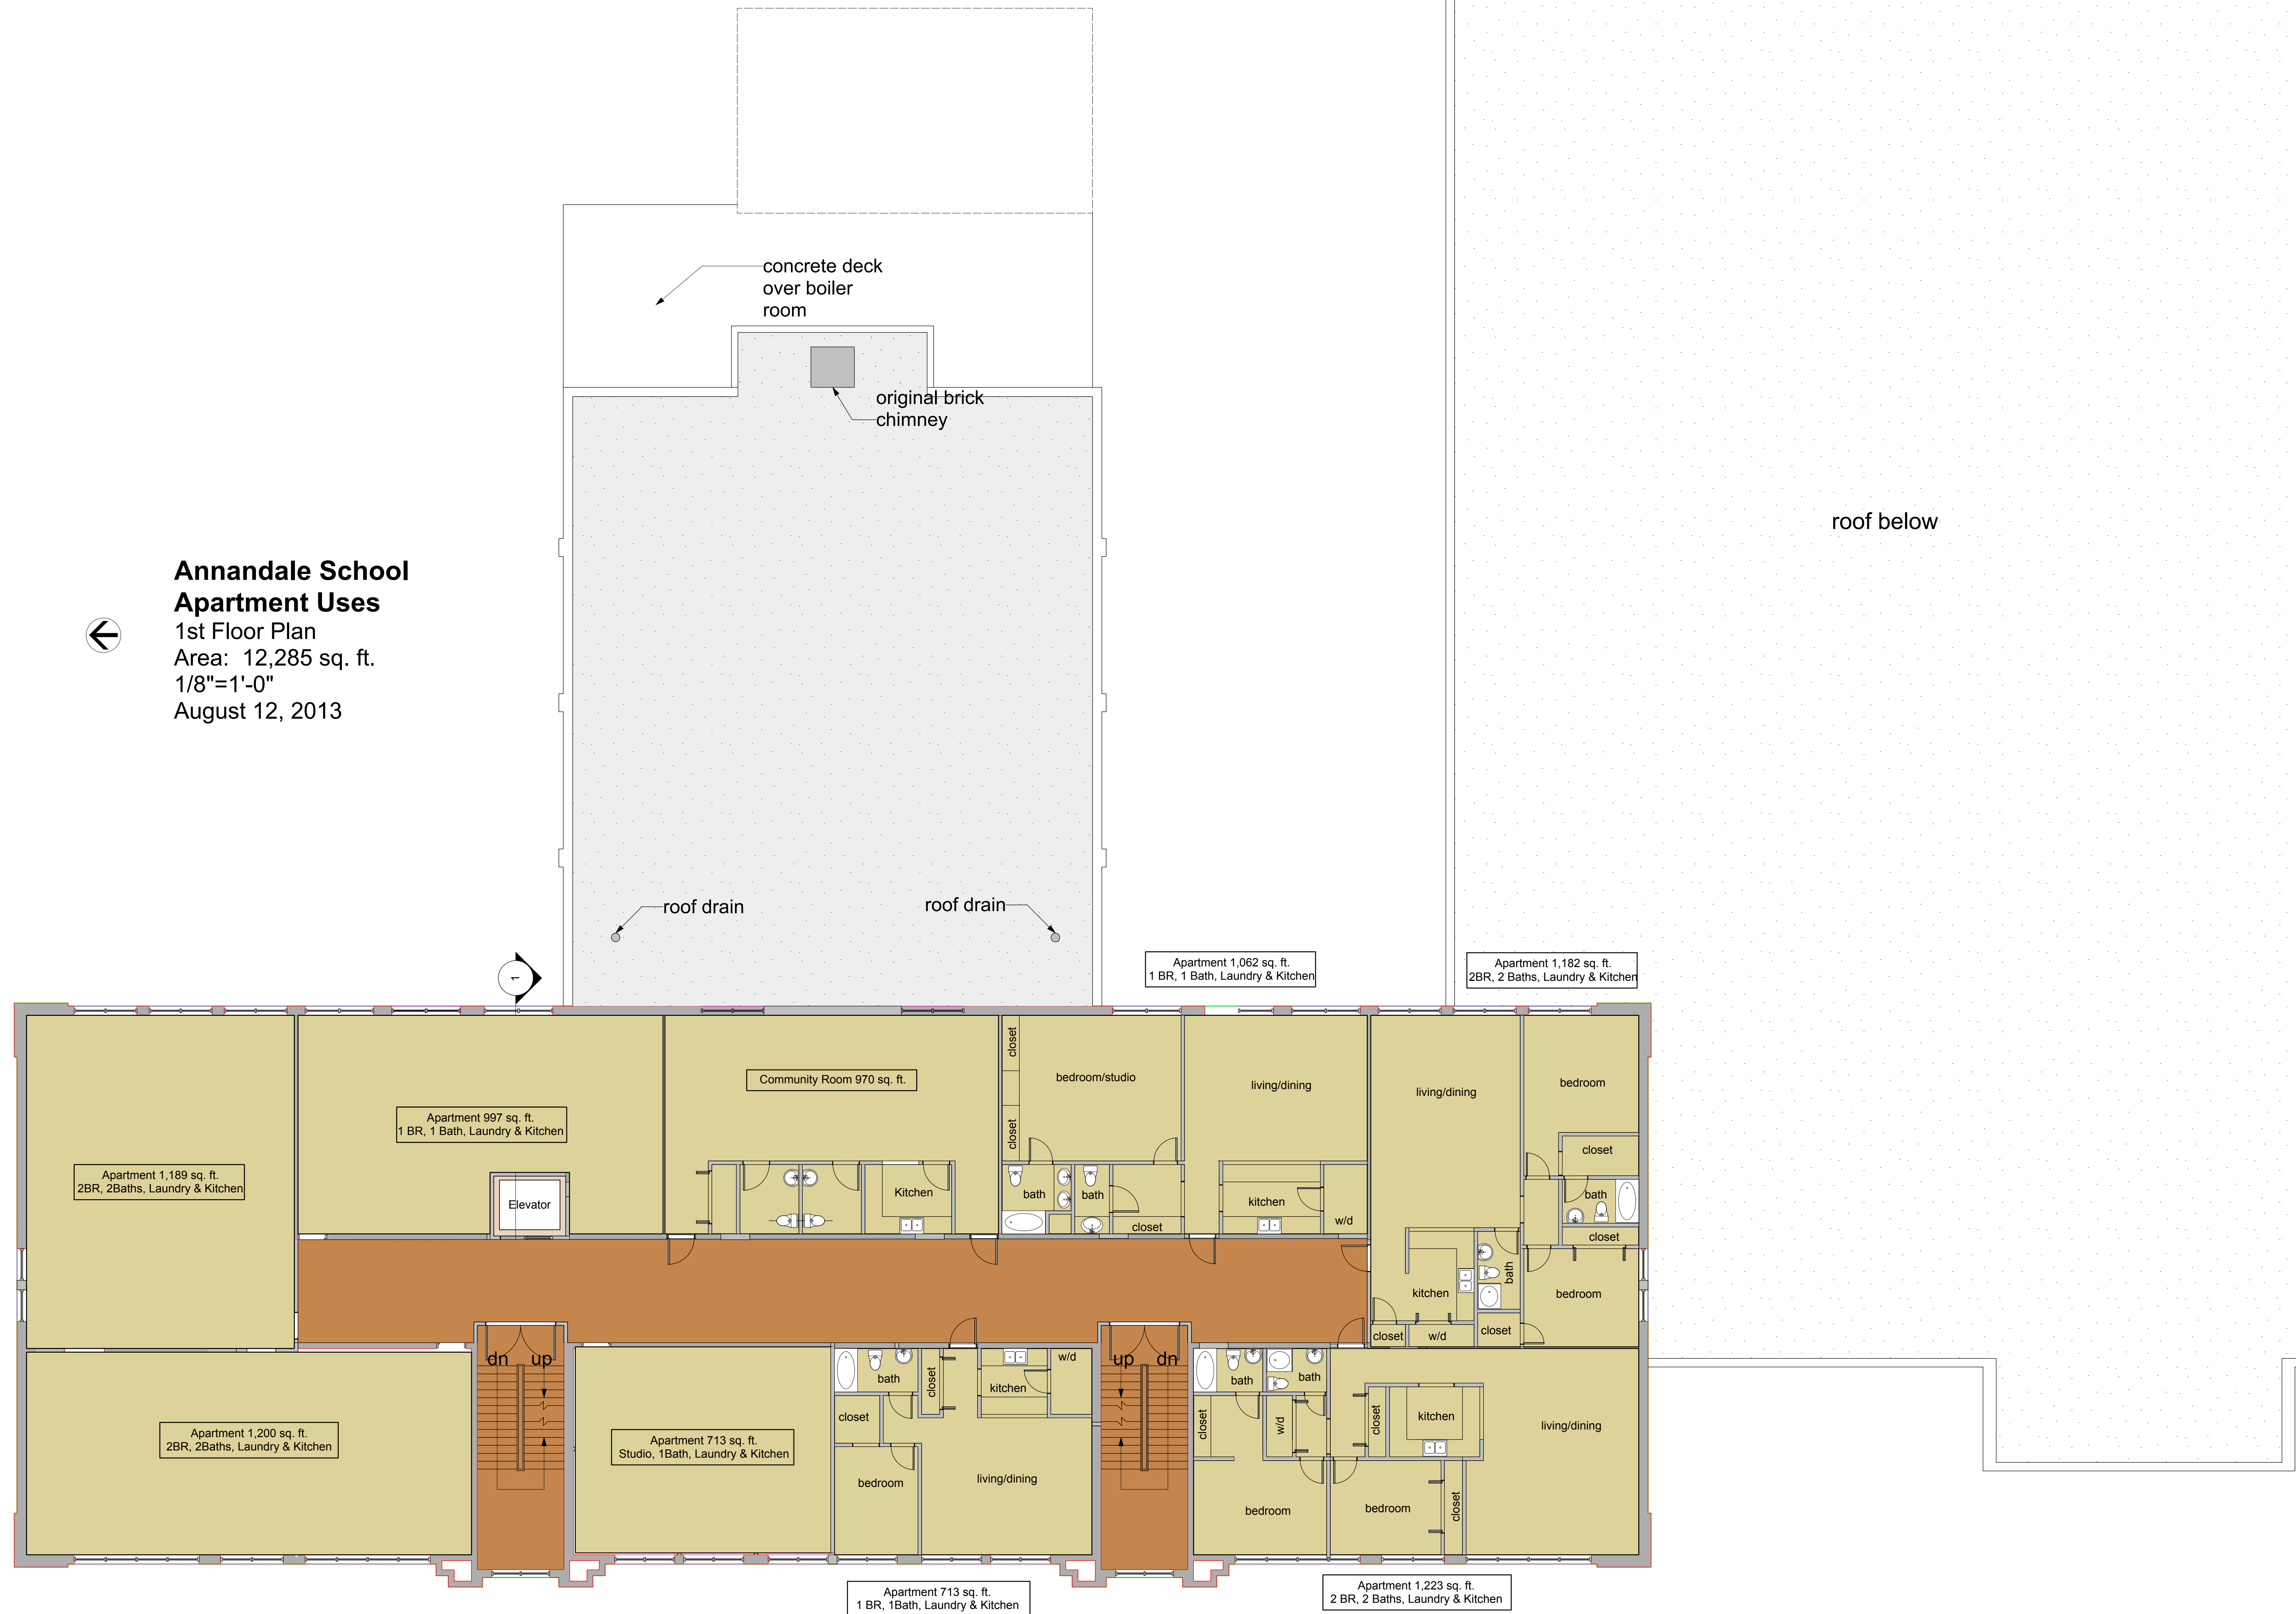


Annandale School Apartment Uses

1st Floor Plan
Area: 12,285 sq. ft.
1/8"=1'-0"
August 12, 2013

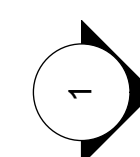

roof below