
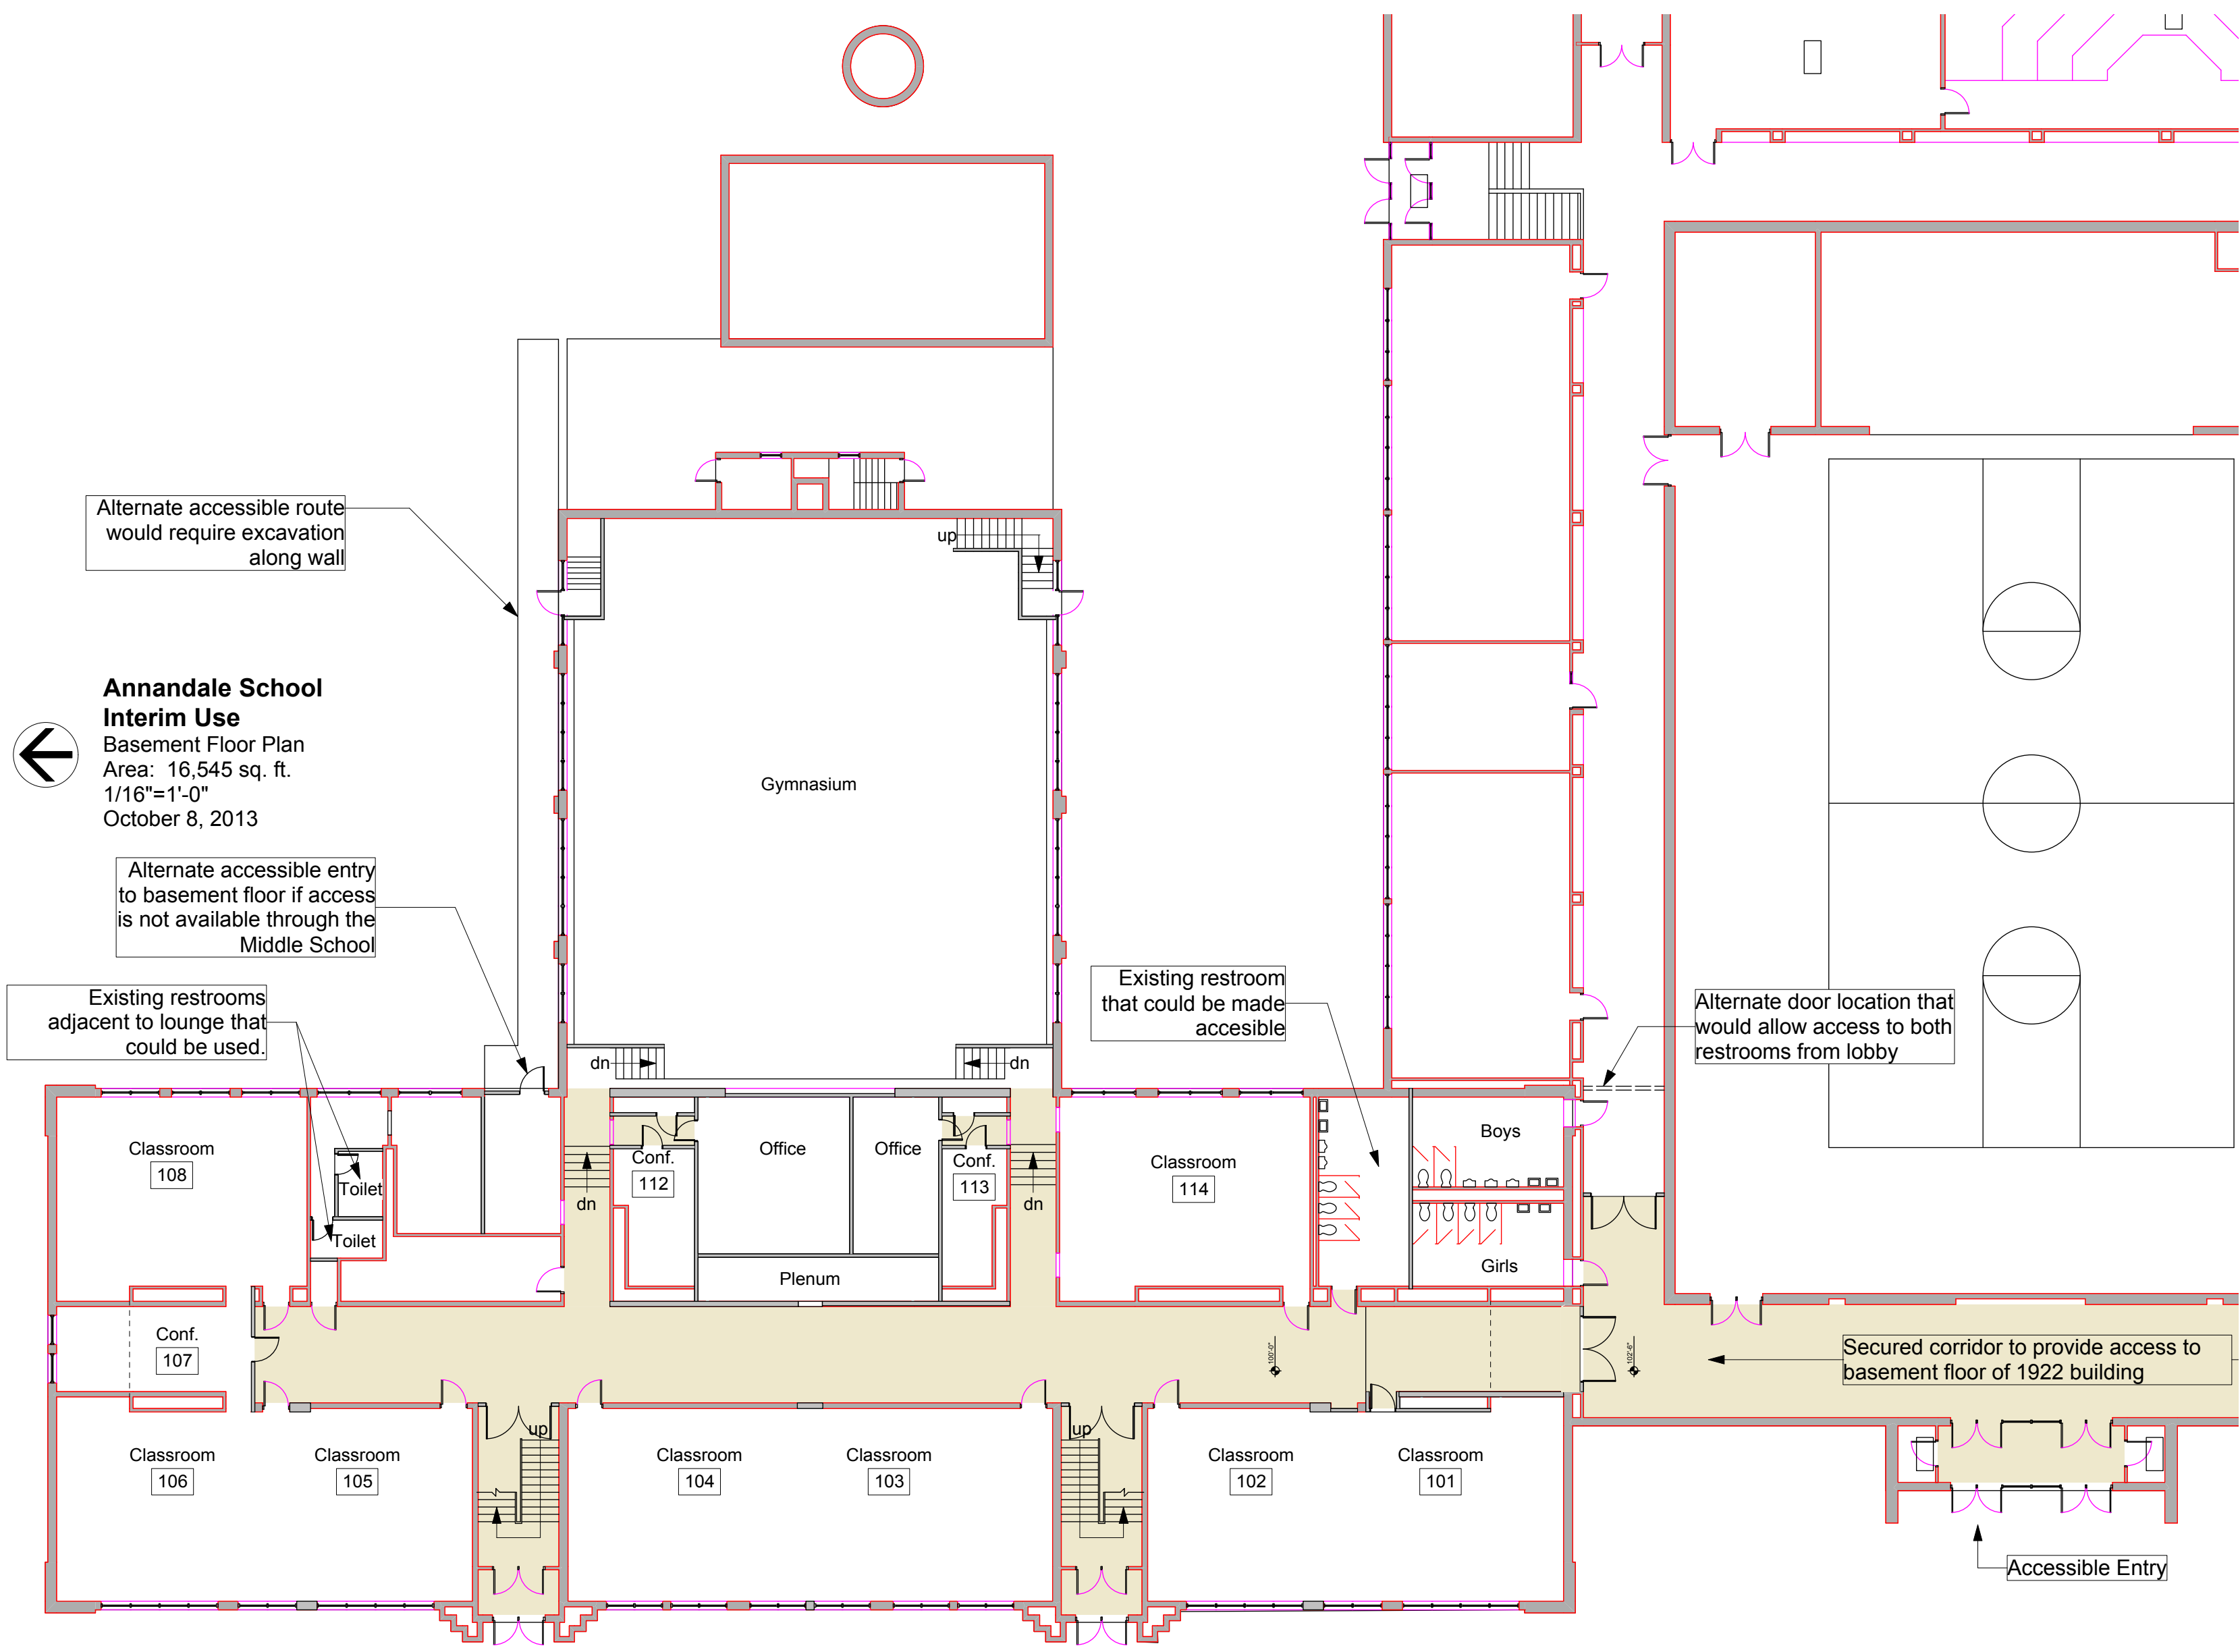


**Annandale School
Interim Use**
Basement Floor Plan
Area: 16,545 sq. ft.
1/16"=1'-0"
October 8, 2013

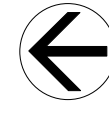

Alternate accessible route would require excavation along wall

Alternate accessible entry to basement floor if access is not available through the Middle School

Existing restrooms adjacent to lounge that could be used.

Existing restroom that could be made accessible

Alternate door location that would allow access to both restrooms from lobby

Secured corridor to provide access to basement floor of 1922 building

Accessible Entry